


1 PLAN 1
1 : 200

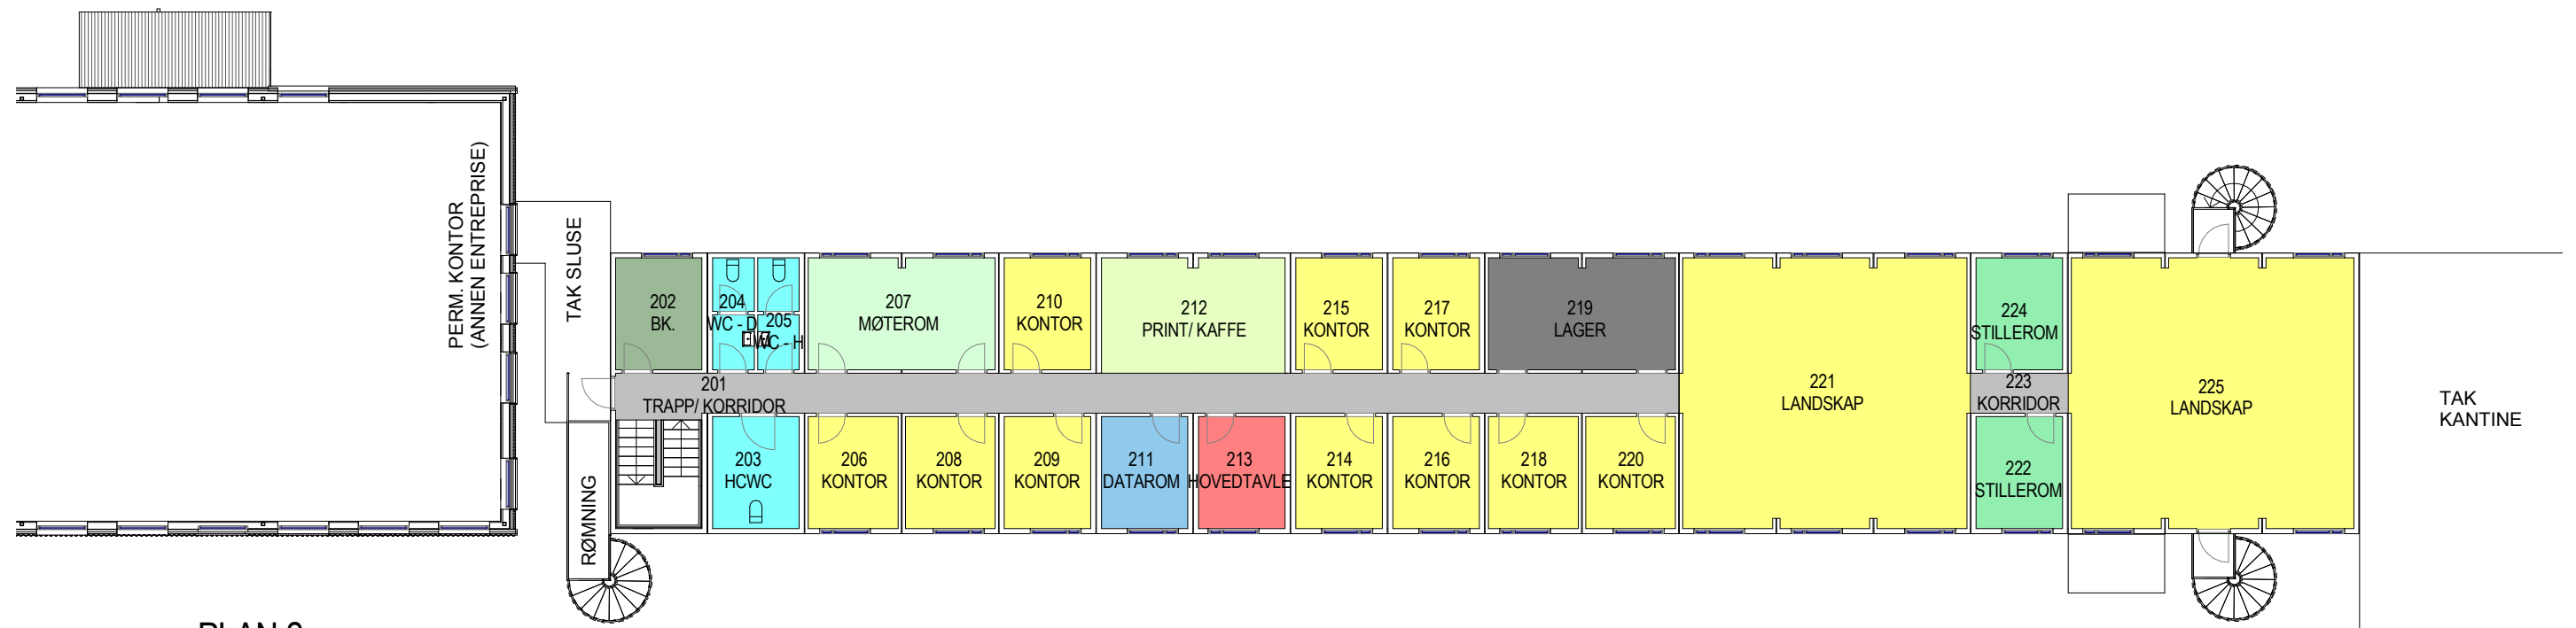

2 PLAN 2
1 : 200

MODULBYGG
1. OG 2. ETASJE
PLANTEGNING

MALESTOKK: 1 : 200	INV. NR.: -
DATO: 13/09/17	TEGN. NR.: 2-FL-A-200-2000-A
REV: 0	

NCR NORDIC — OFFICE OF ARCHITECTURE
COWI RAMBOLL